



DECK PLAN

SCALE: 1/4"=1'-0"

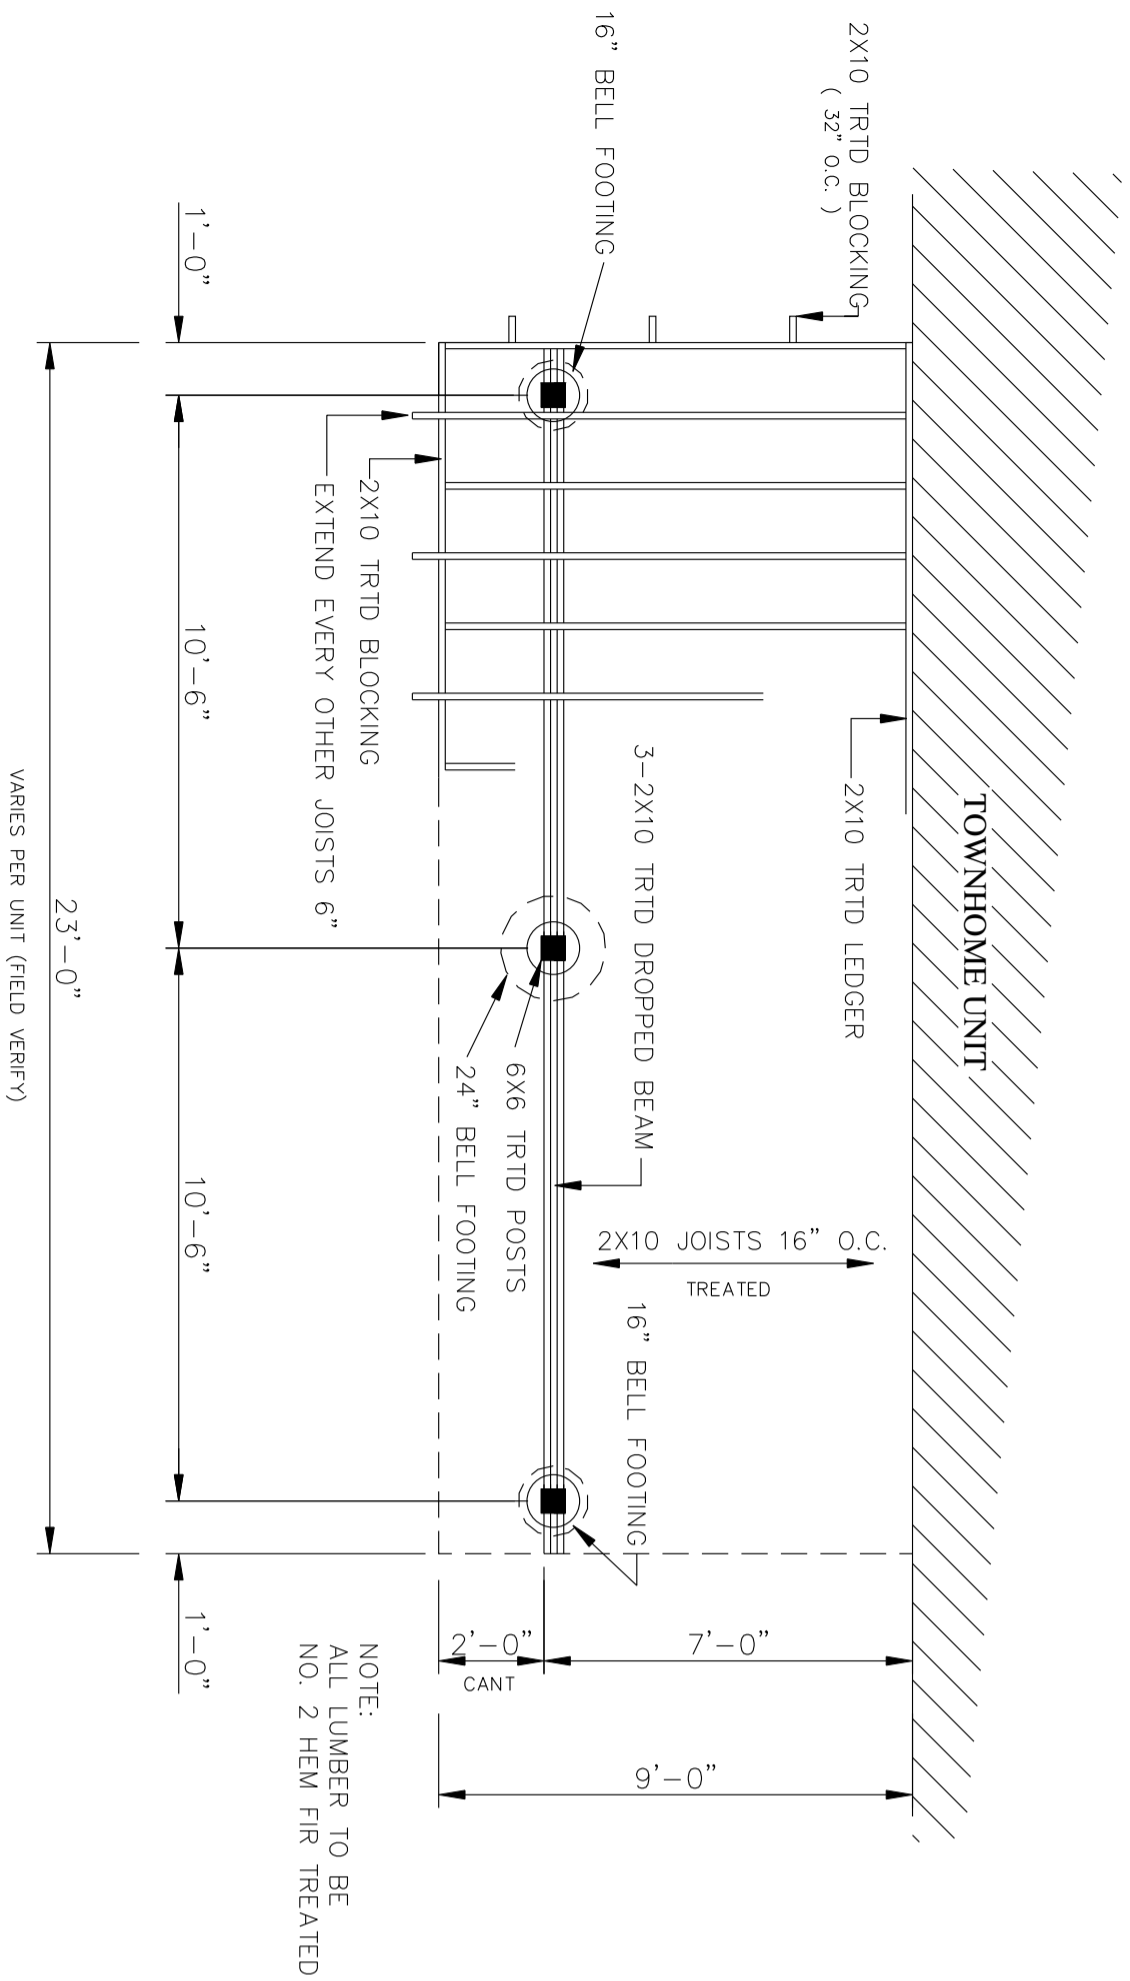


FOOTING/FRAMING PLAN

SCALE: 1/4"=1'-0"

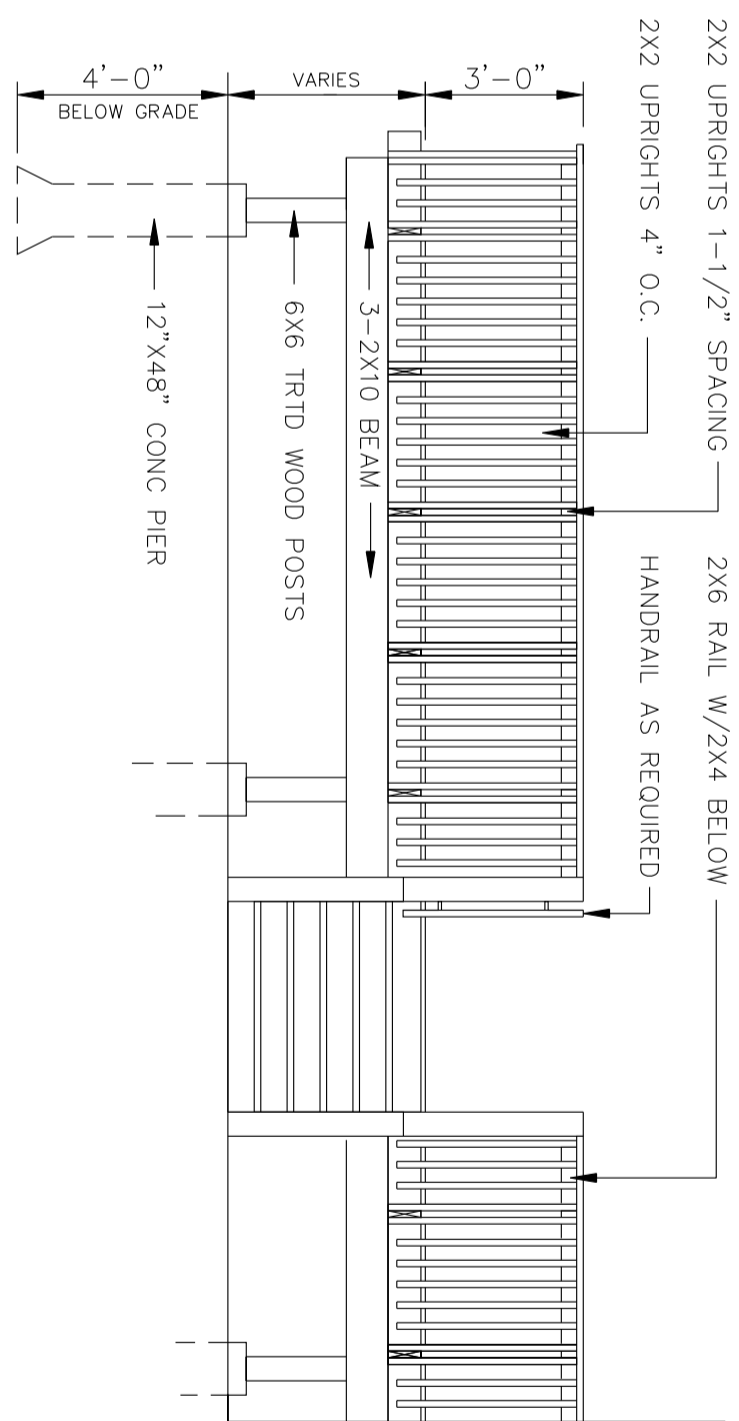

ELEVATION

SCALE: 1/4"=1'-0"

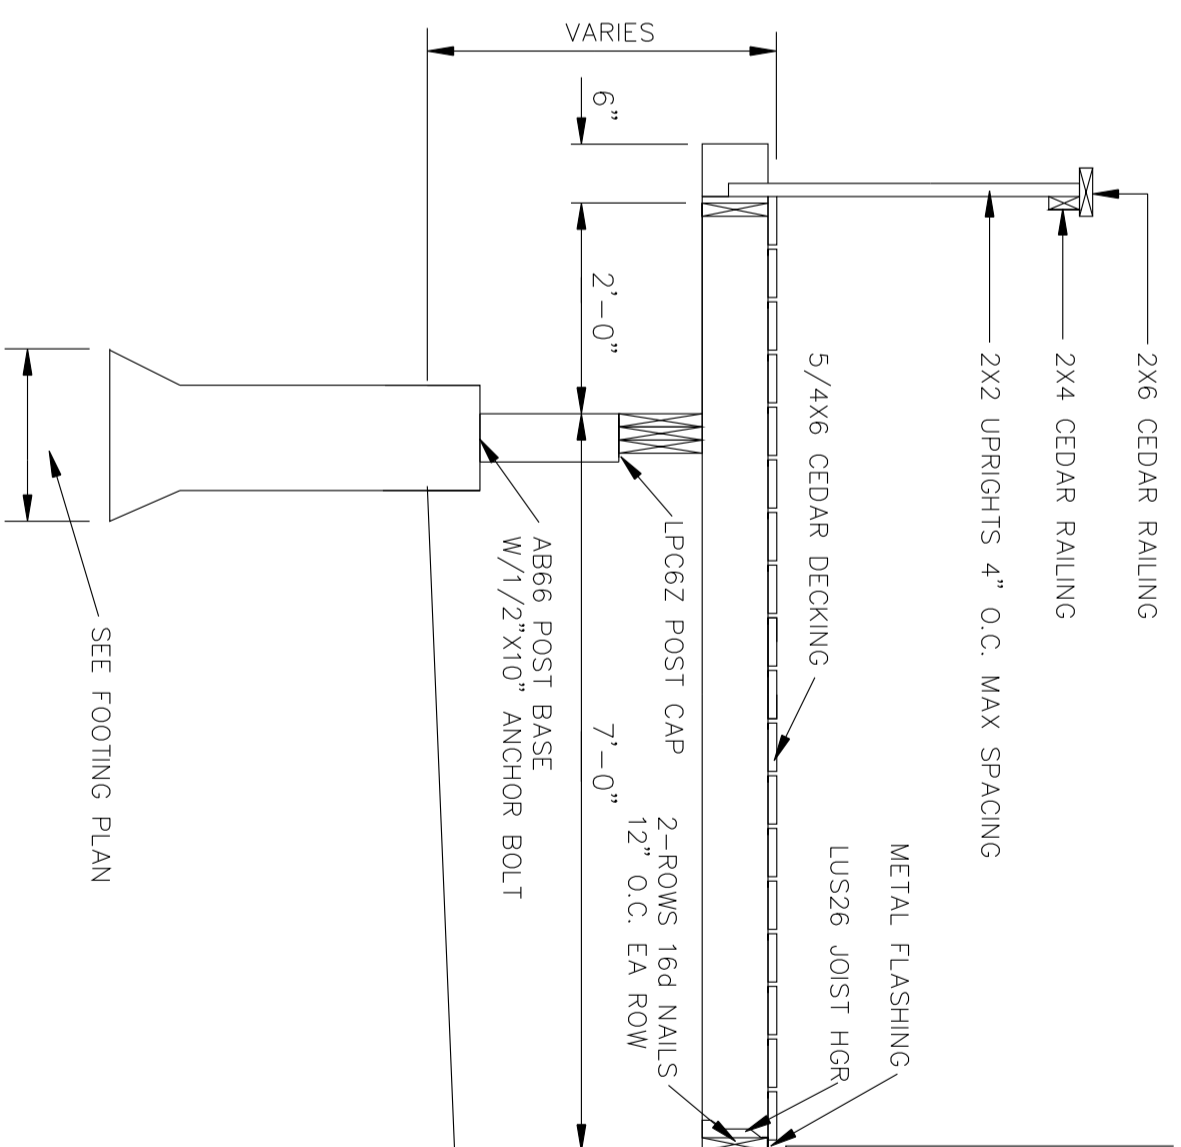

CROSS SECTION

SCALE: 1/2"=1'-0"

NOTE:
BURNSVILLE BUILDING DEPARTMENT HAS THE
ENGINEERED COPY OF THIS DRAWING ON FILE

BIRNAMWOOD
HOMES ASSOCIATION

193 BIRNAMWOOD DRIVE
BURNSVILLE, MINNESOTA 55337

PROJECT
GENERAL SPECIFICATIONS

9' FRONT DECK
w/24" cantaliver

PLAN NUMBER
BIRN-GS03

DRWG BY: **GN**

DATE **6/8/09**

SCALE **1/4"**

REVISIONS

DATE	NUMBER

SHEET

1
OF
1