



DECK PLAN
SCALE: 1/4"=1'-0"


NOTE:
BURNSVILLE BUILDING DEPARTMENT HAS THE ENGINEERED COPY OF THIS DRAWING ON FILE

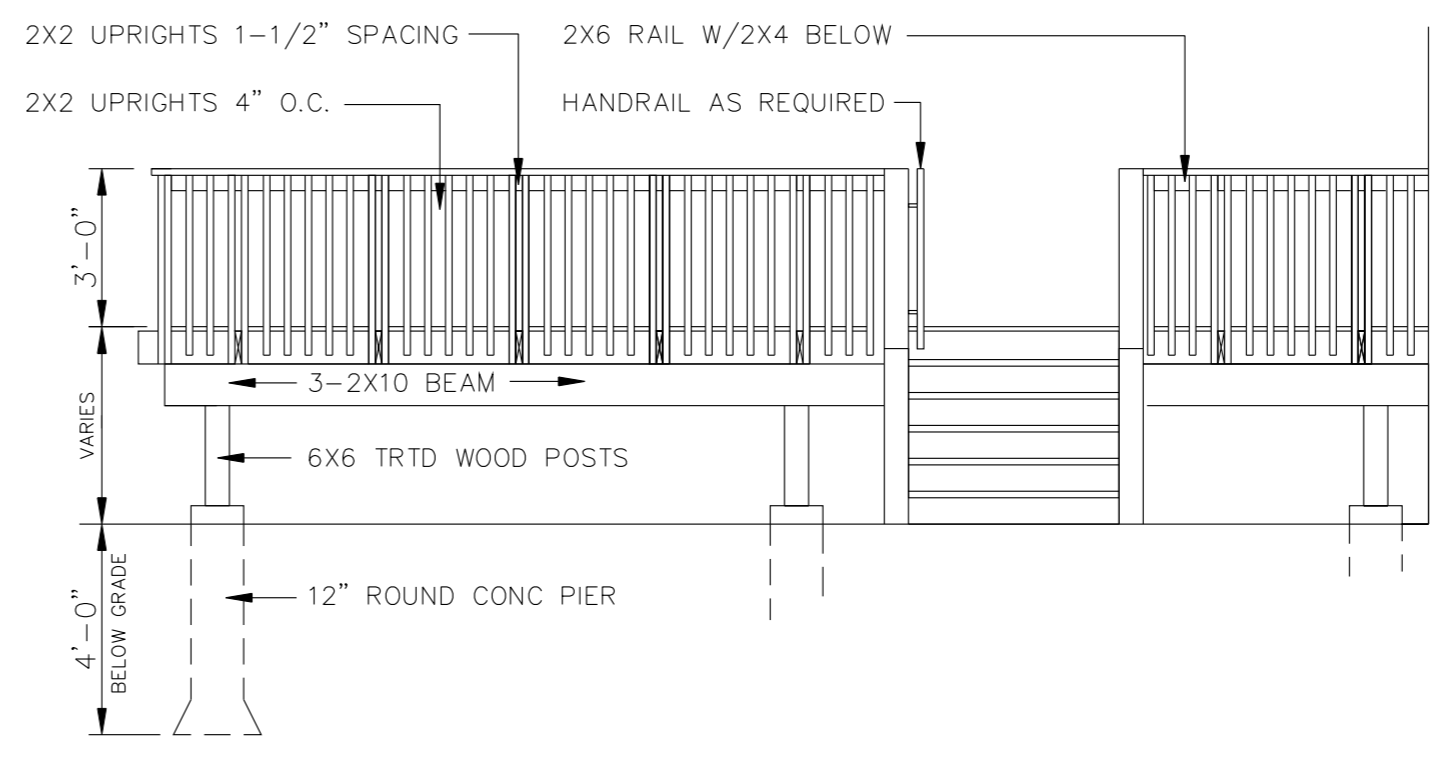

ELEVATION
SCALE: 1/4"=1'-0"

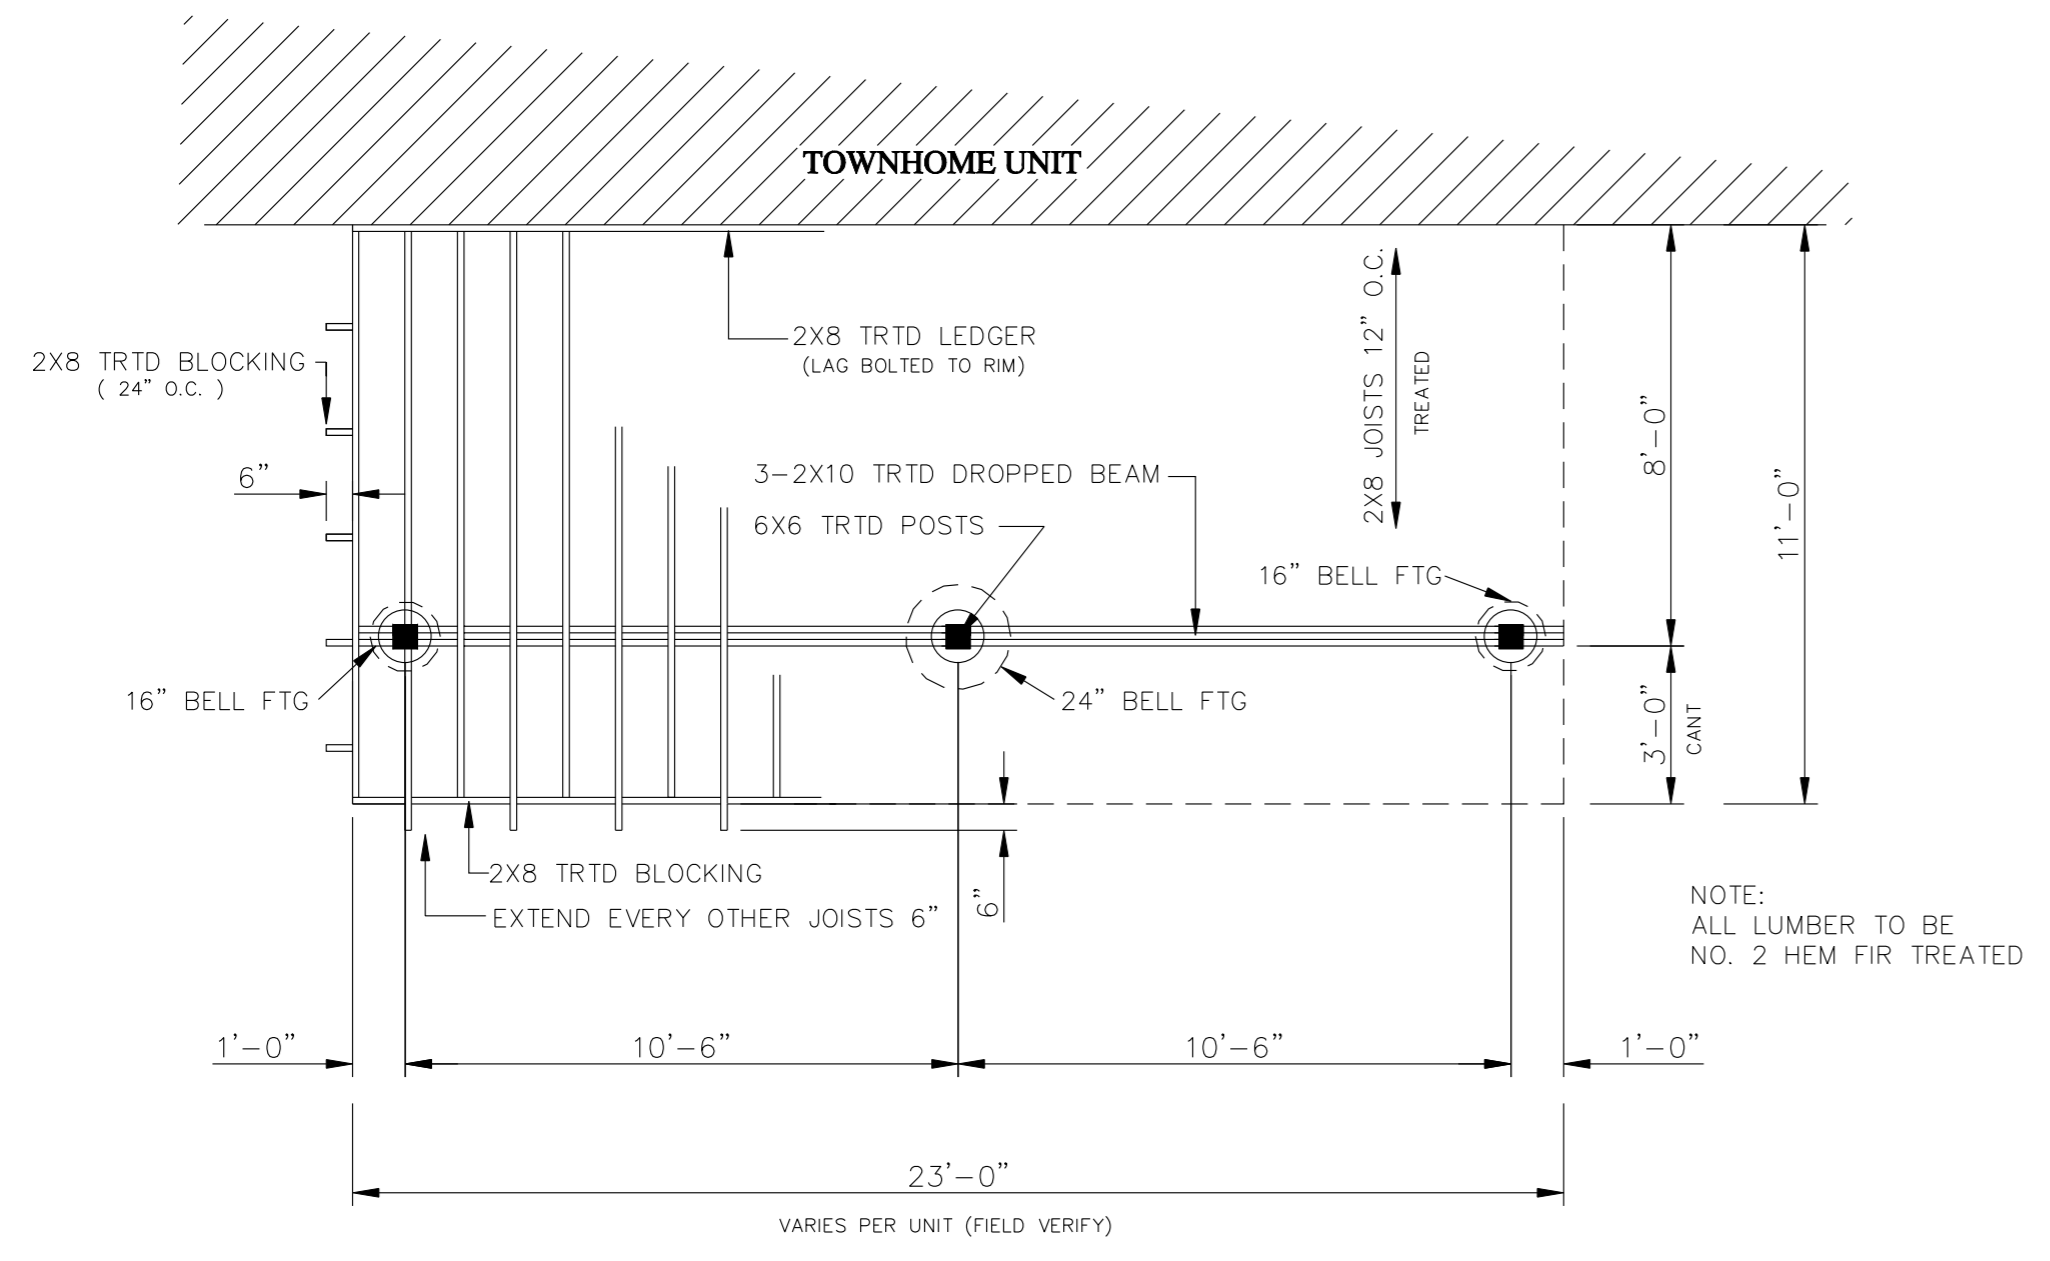

FOOTING/FRAMING PLAN
SCALE: 1/4"=1'-0"

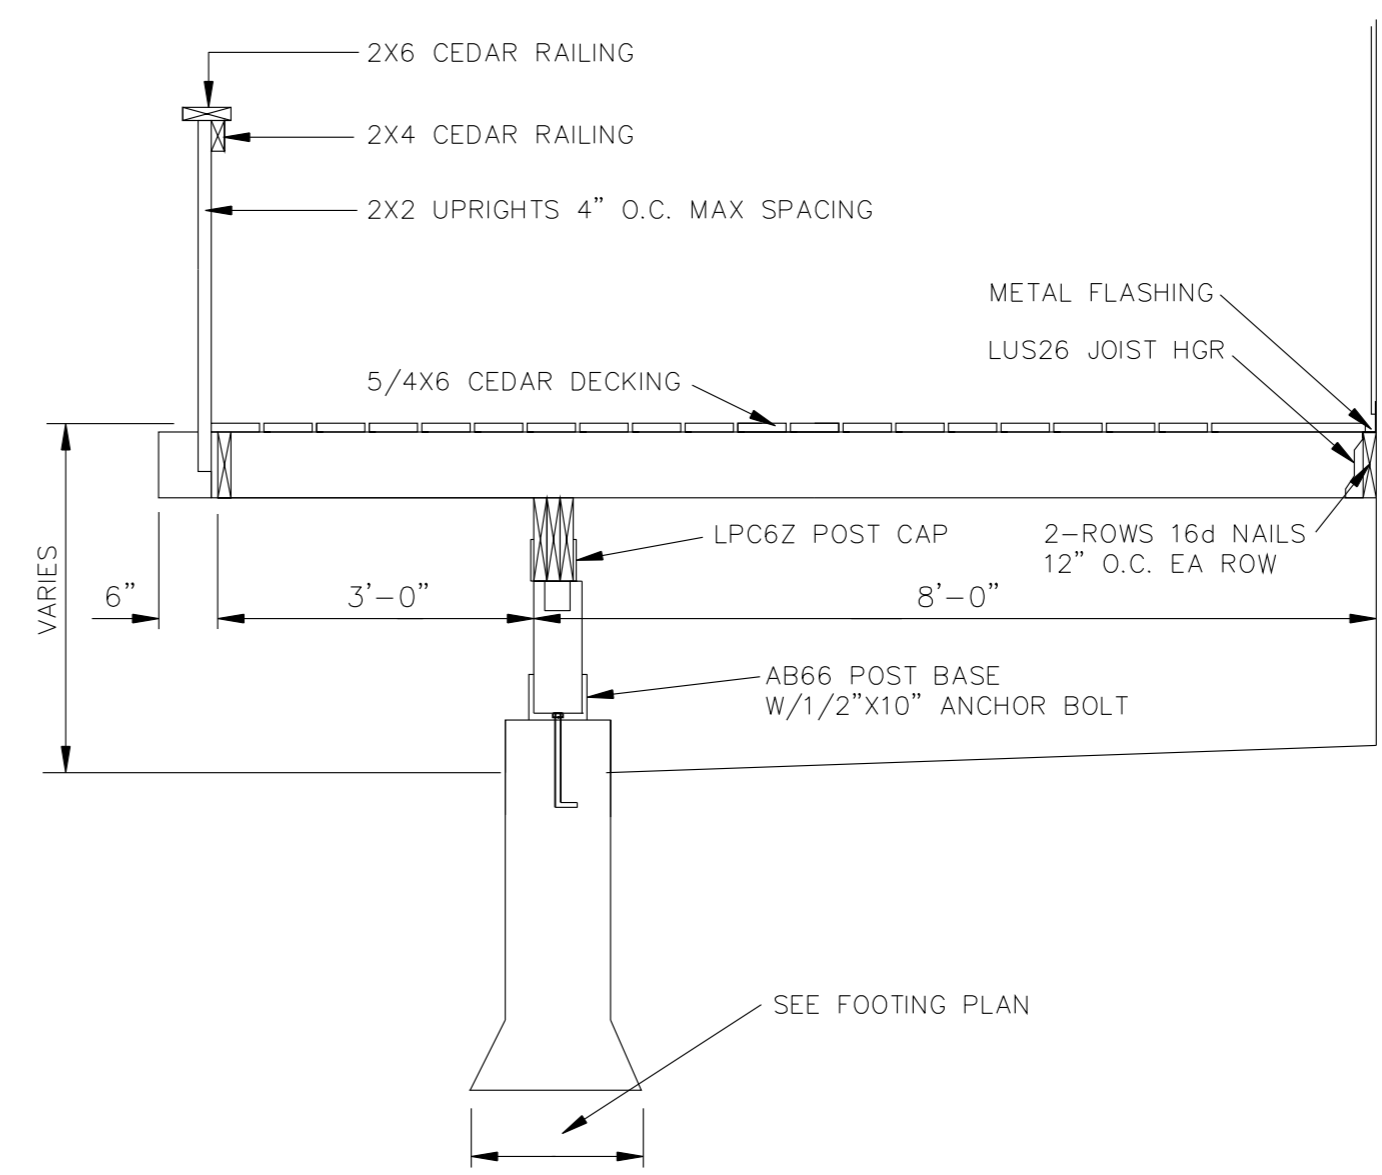

CROSS SECTION
SCALE: 1/2"=1'-0"

SHEET **1** OF **1**

REVISIONS	DATE	NUMBER

PLAN NUMBER
BIRN-GS04

DRWG BY: **GN**

DATE: **6/15/09**

SCALE: **1/4"**

PROJECT
GENERAL SPECIFICATIONS
11' FRONT DECK
w/36" cantaliver

BIRNAMWOOD
HOMES ASSOCIATION
193 BIRNAMWOOD DRIVE
BURNSVILLE, MINNESOTA 55337