




TYPICAL SECTION  
SCALE: 1/4"=1'-0"

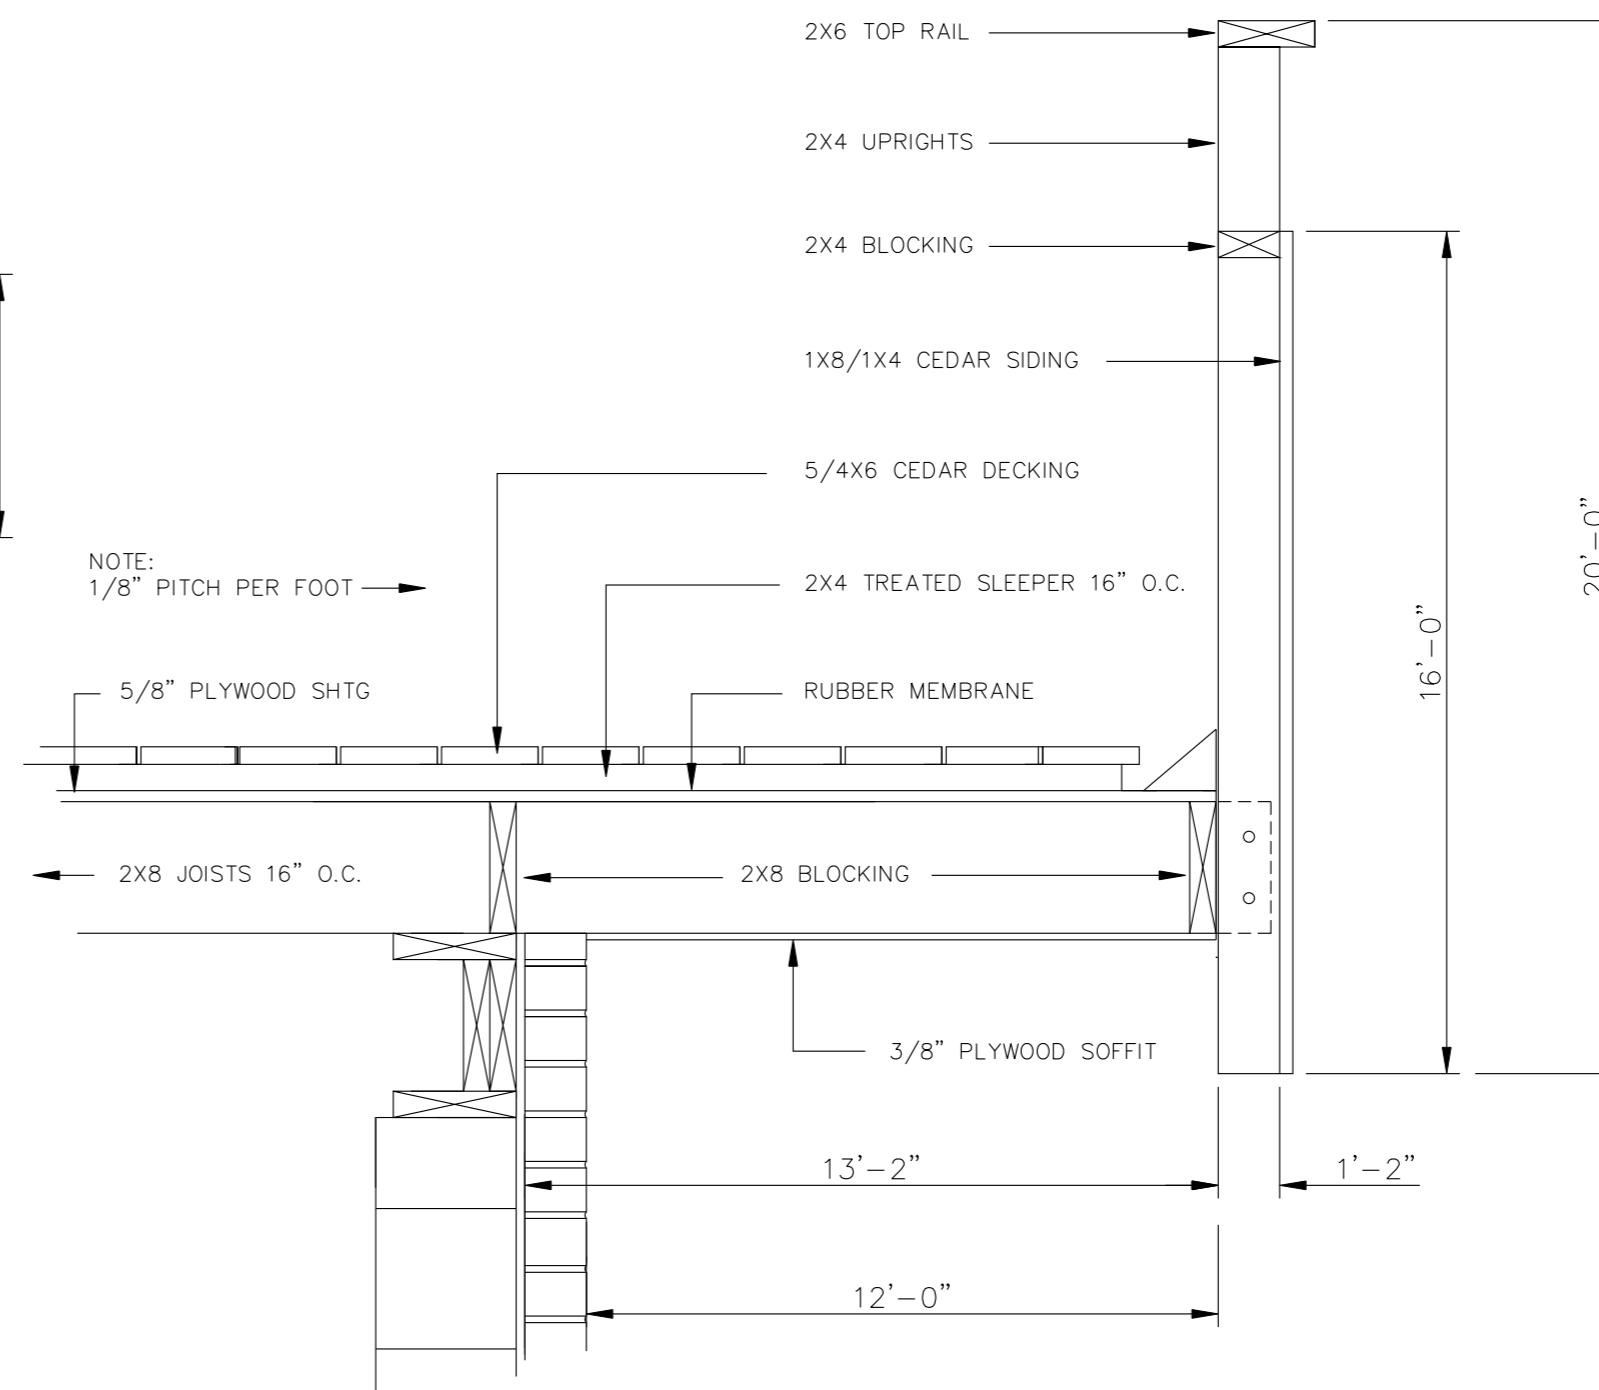

CANTILEVER SECTION  
SCALE: 1"=1'-0"

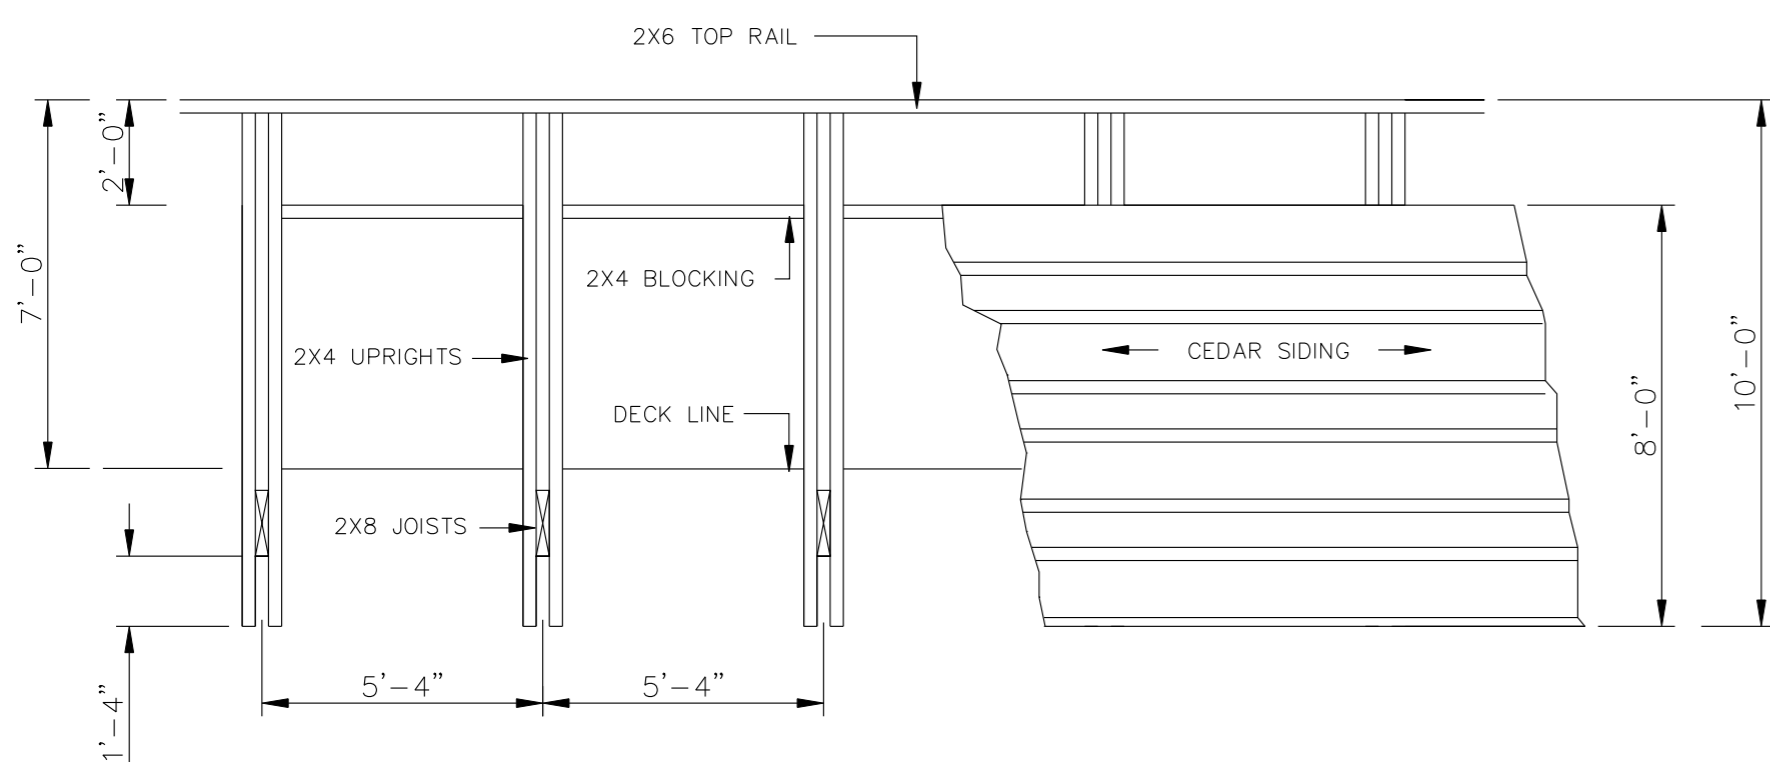

RAILING ELEVATION  
SCALE: 1/2"=1'-0"

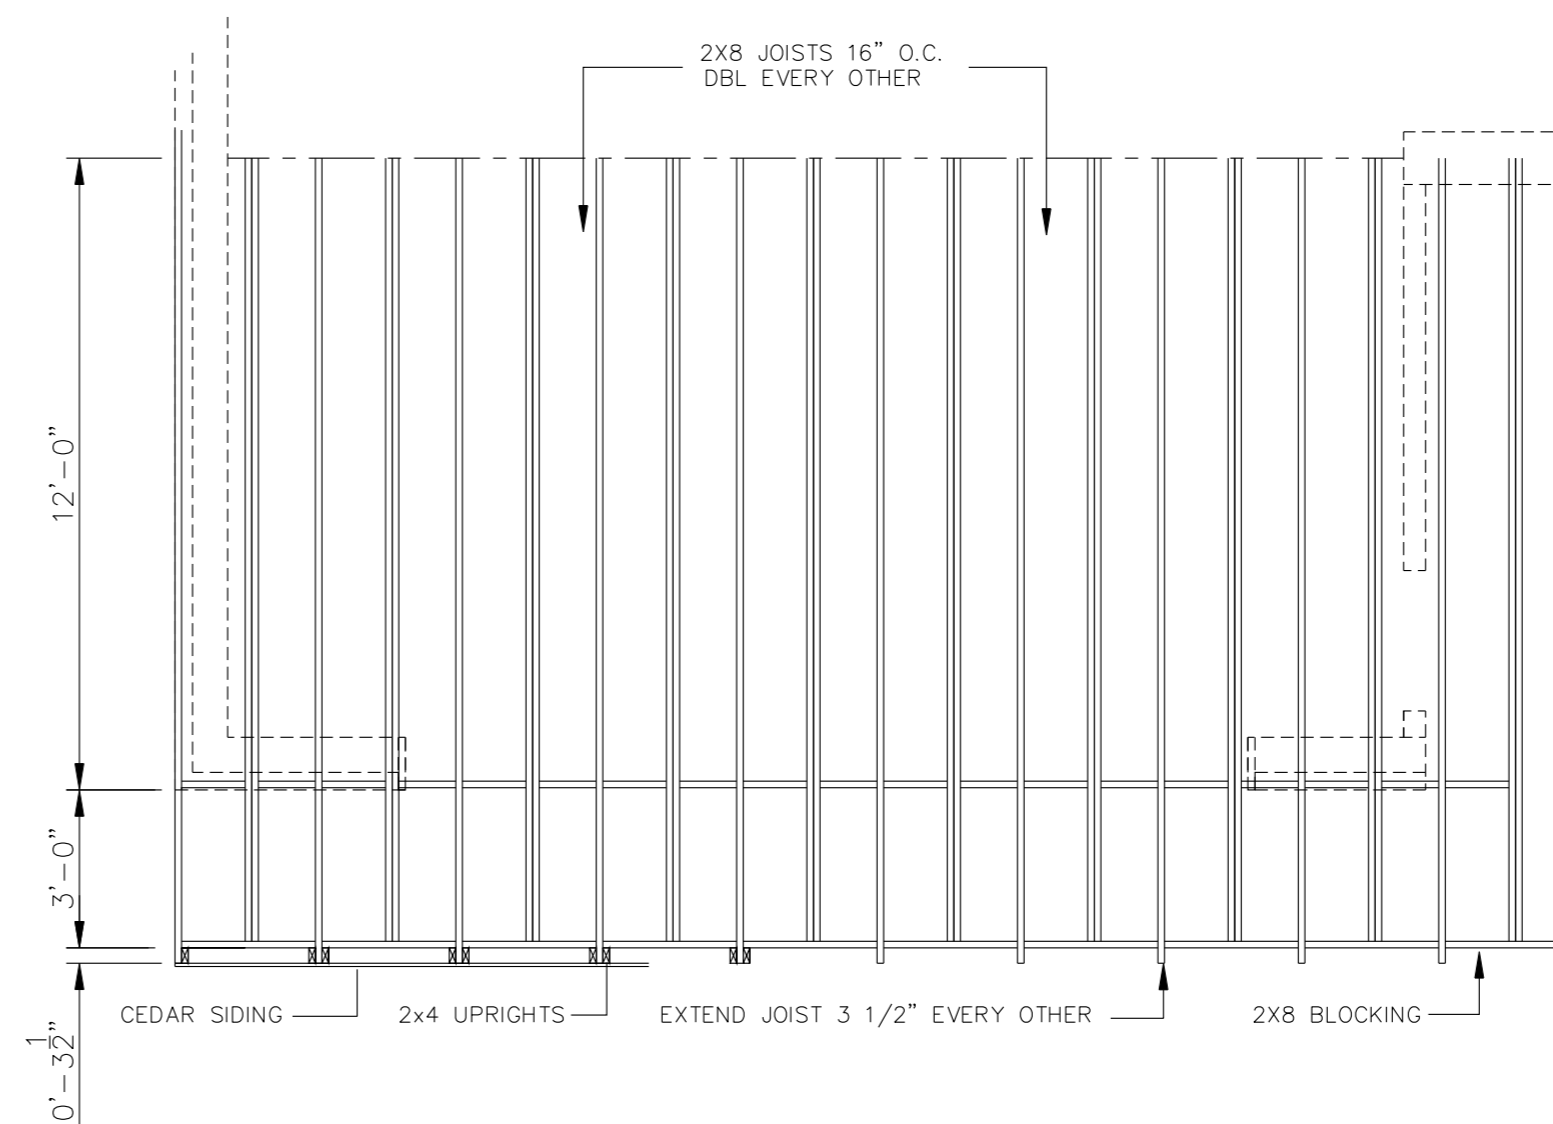

DECK JOISTS LAYOUT  
SCALE: 1/4"=1'-0"

NOTE:  
BURNSVILLE BUILDING DEPARTMENT HAS THE  
ENGINEERED COPY OF THIS DRAWING ON FILE

SHEET  
**1** OF **1**

REVISIONS	NUMBER	DATE

PLAN NUMBER <b>BIRN-GS06</b>	DRWG BY: <b>GN</b>
DATE <b>9/7/08</b>	SCALE <b>1/4"</b>

PROJECT

**GENERAL SPECIFICATIONS**  
**DECK OVER GARAGE**  
**w/42" cantaliver**

**BIRNAMWOOD**  
HOMES ASSOCIATION

193 BIRNAMWOOD DRIVE  
BURNSVILLE, MINNESOTA 55337